



600 Wabash Ave.  
Terre Haute, IN 47807  
812.234.5190  
812.234.7346 Fax

PROJECT: Indiana State University  
Dreiser Theater Stage Renovation

PROJECT NUMBER: 12013

DATE: August 29, 2012

PREPARED BY: Cari Rohrmayer

## **ADDENDUM**

---

Number: TWO

This Addendum is issued in accordance with the provisions of "The General Conditions of the Contract for Construction," Article 1, "Contract Documents" and becomes a part of the Contract Documents as provided therein. This Addendum includes:

- A. Addendum Pages: ADD1-1 through ADD1-1 as prepared by MMS-A/E, Inc.
- B. Attachments: Supplemental Drawings #3

### **PART 1 - BIDDING & CONTRACT REQUIREMENTS**

1.01 N/A

### **PART 2 - SPECIFICATIONS**


2.01 N/A


### **PART 3 - DRAWINGS**

3.01 SD3- Unit Price #1 Clarification


ADD 1-1

Please acknowledge receipt of Addendum No. 1 on bid form.

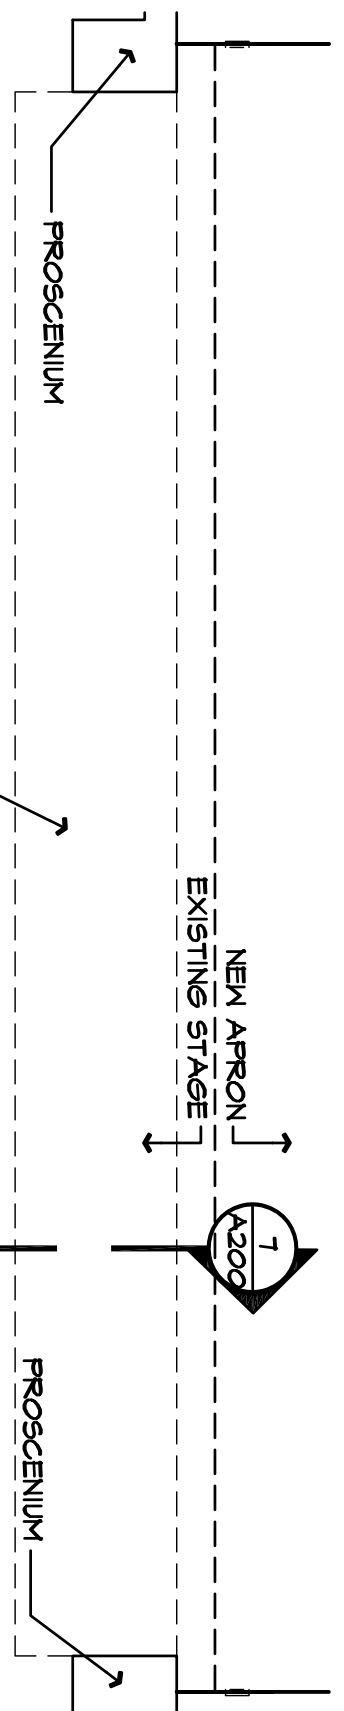

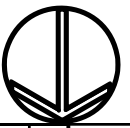	<b>SD3</b>
	UNIT PRICE #1 CLARIFICATION ISSUED 8.29.12

**MMS-AZE**  
 600 WABASH AVENUE  
 TERRE HAUTE, IN 47807  
 812.234.5190

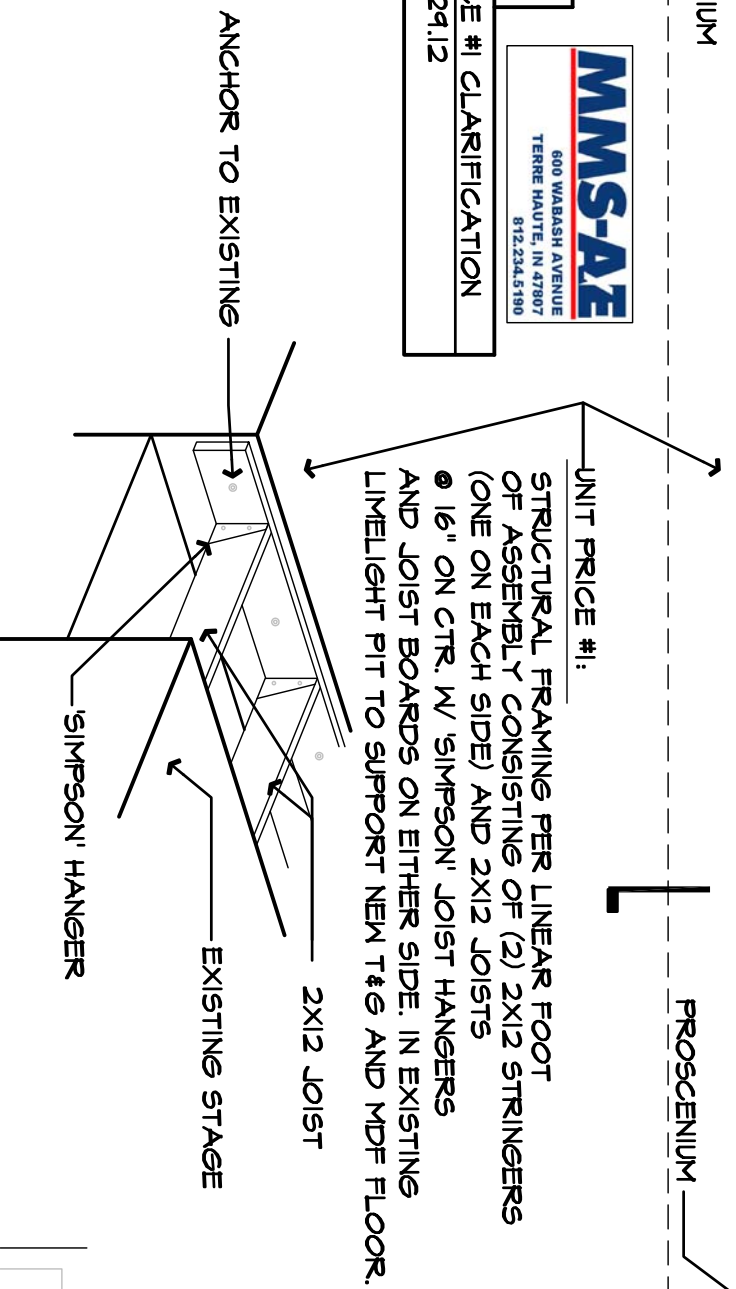

UNIT PRICE #1:  
 STRUCTURAL FRAMING PER LINEAR FOOT  
 OF ASSEMBLY CONSISTING OF (2) 2X12 STRINGERS  
 (ONE ON EACH SIDE) AND 2X12 JOISTS  
 @ 16" ON CTR. W/ 'SIMPSON' JOIST HANGERS  
 AND JOIST BOARDS ON EITHER SIDE. IN EXISTING  
 LIMELIGHT PIT TO SUPPORT NEW T&G AND MDF FLOOR.

F1